





Sections Typ. East High Streetscape Project




Public Hearing - June 12, 2019

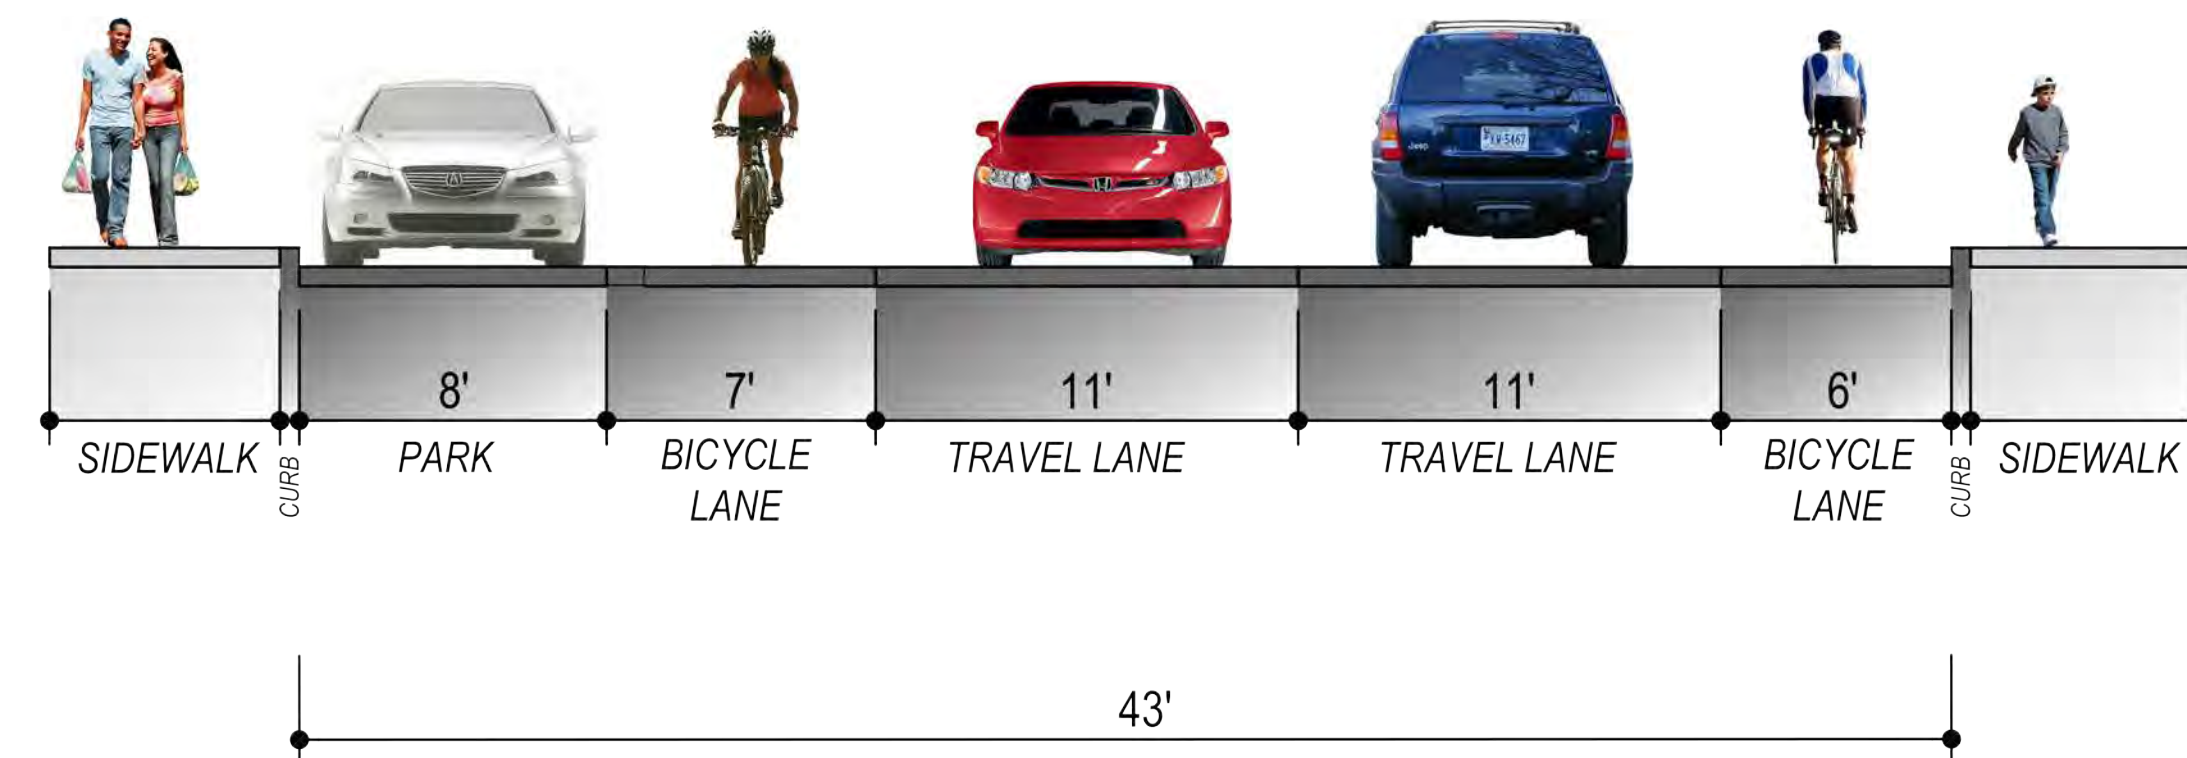


SECTION A - MARKET ST BETWEEN 8TH ST. AND 7TH ST.

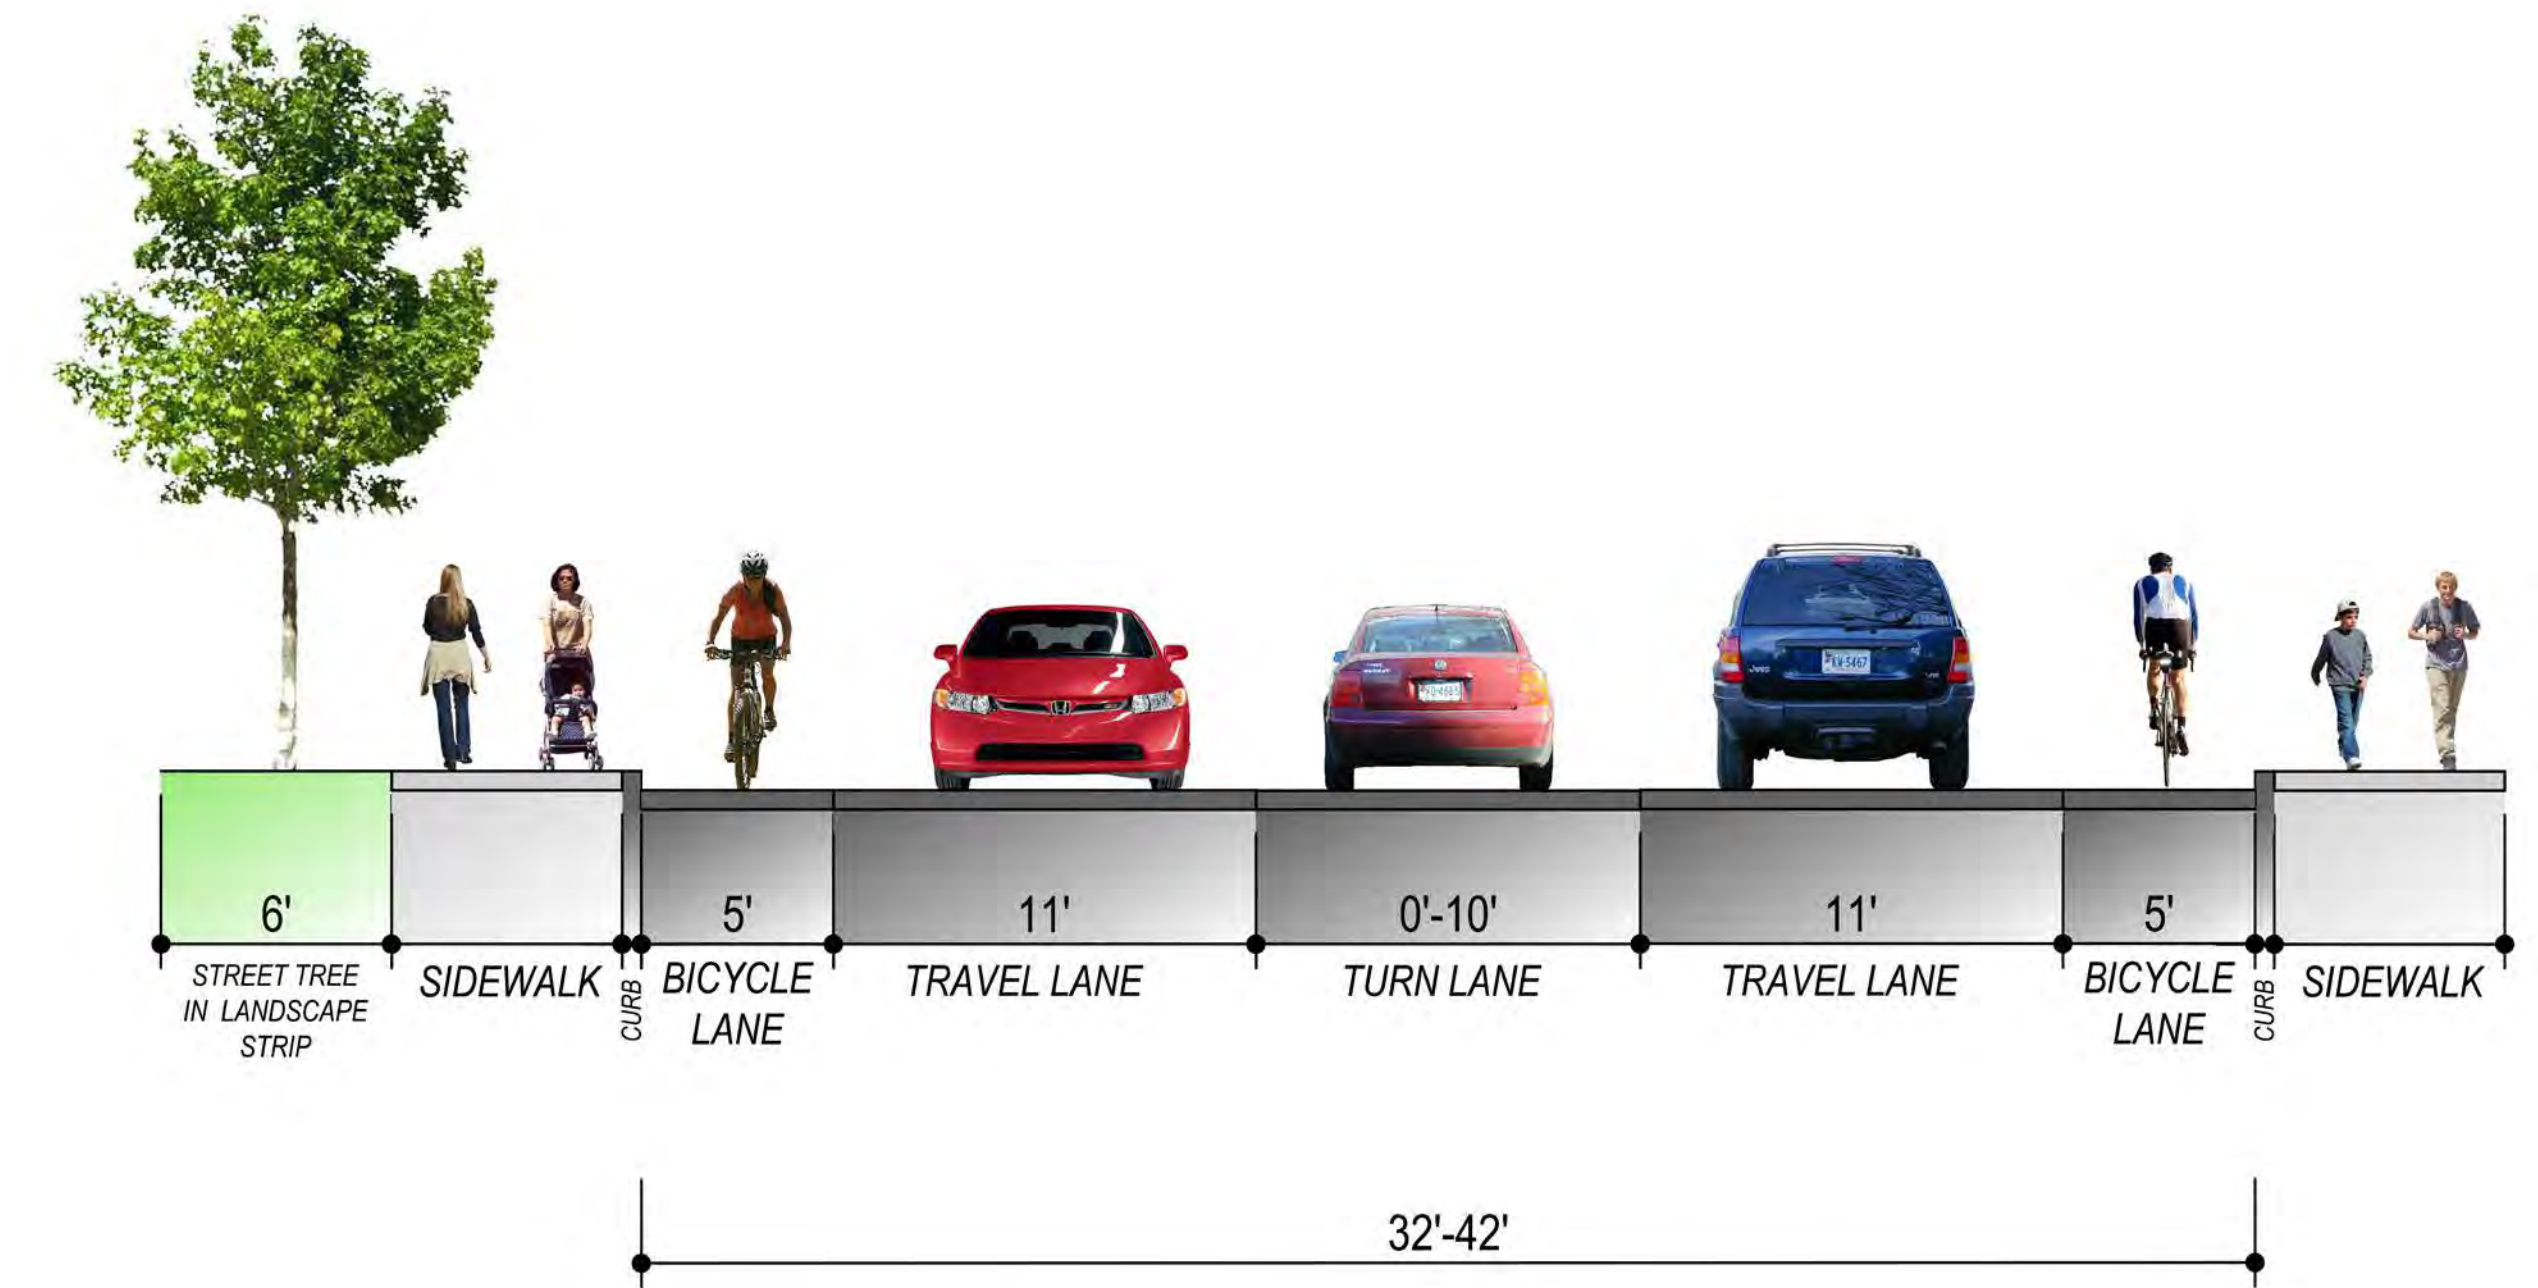


SECTION B - MARKET ST BETWEEN 8TH ST. AND 9TH ST.

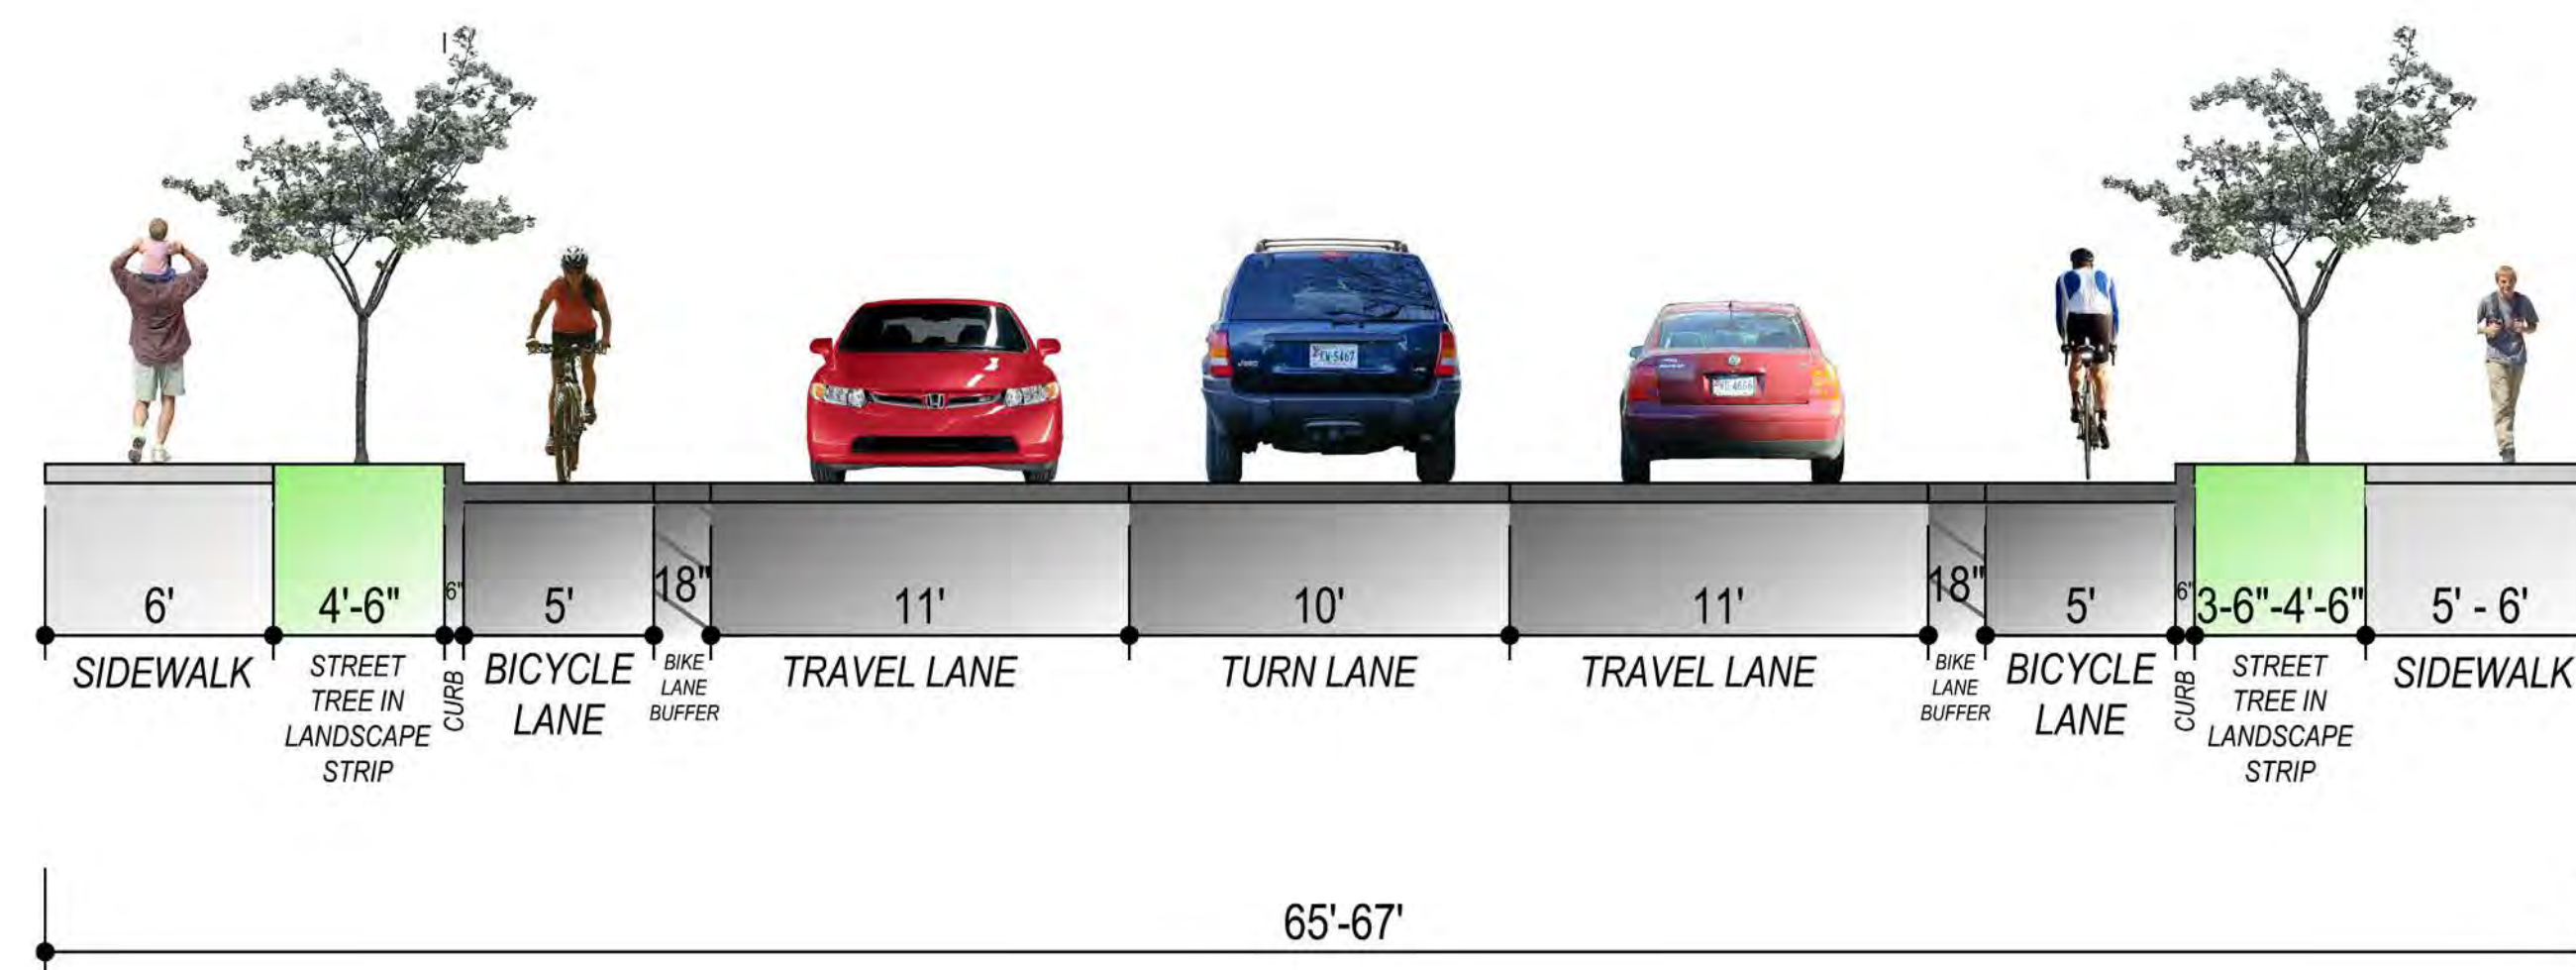

SECTION C - 9TH ST. BETWEEN MARKET ST. AND E. JEFFERSON ST.

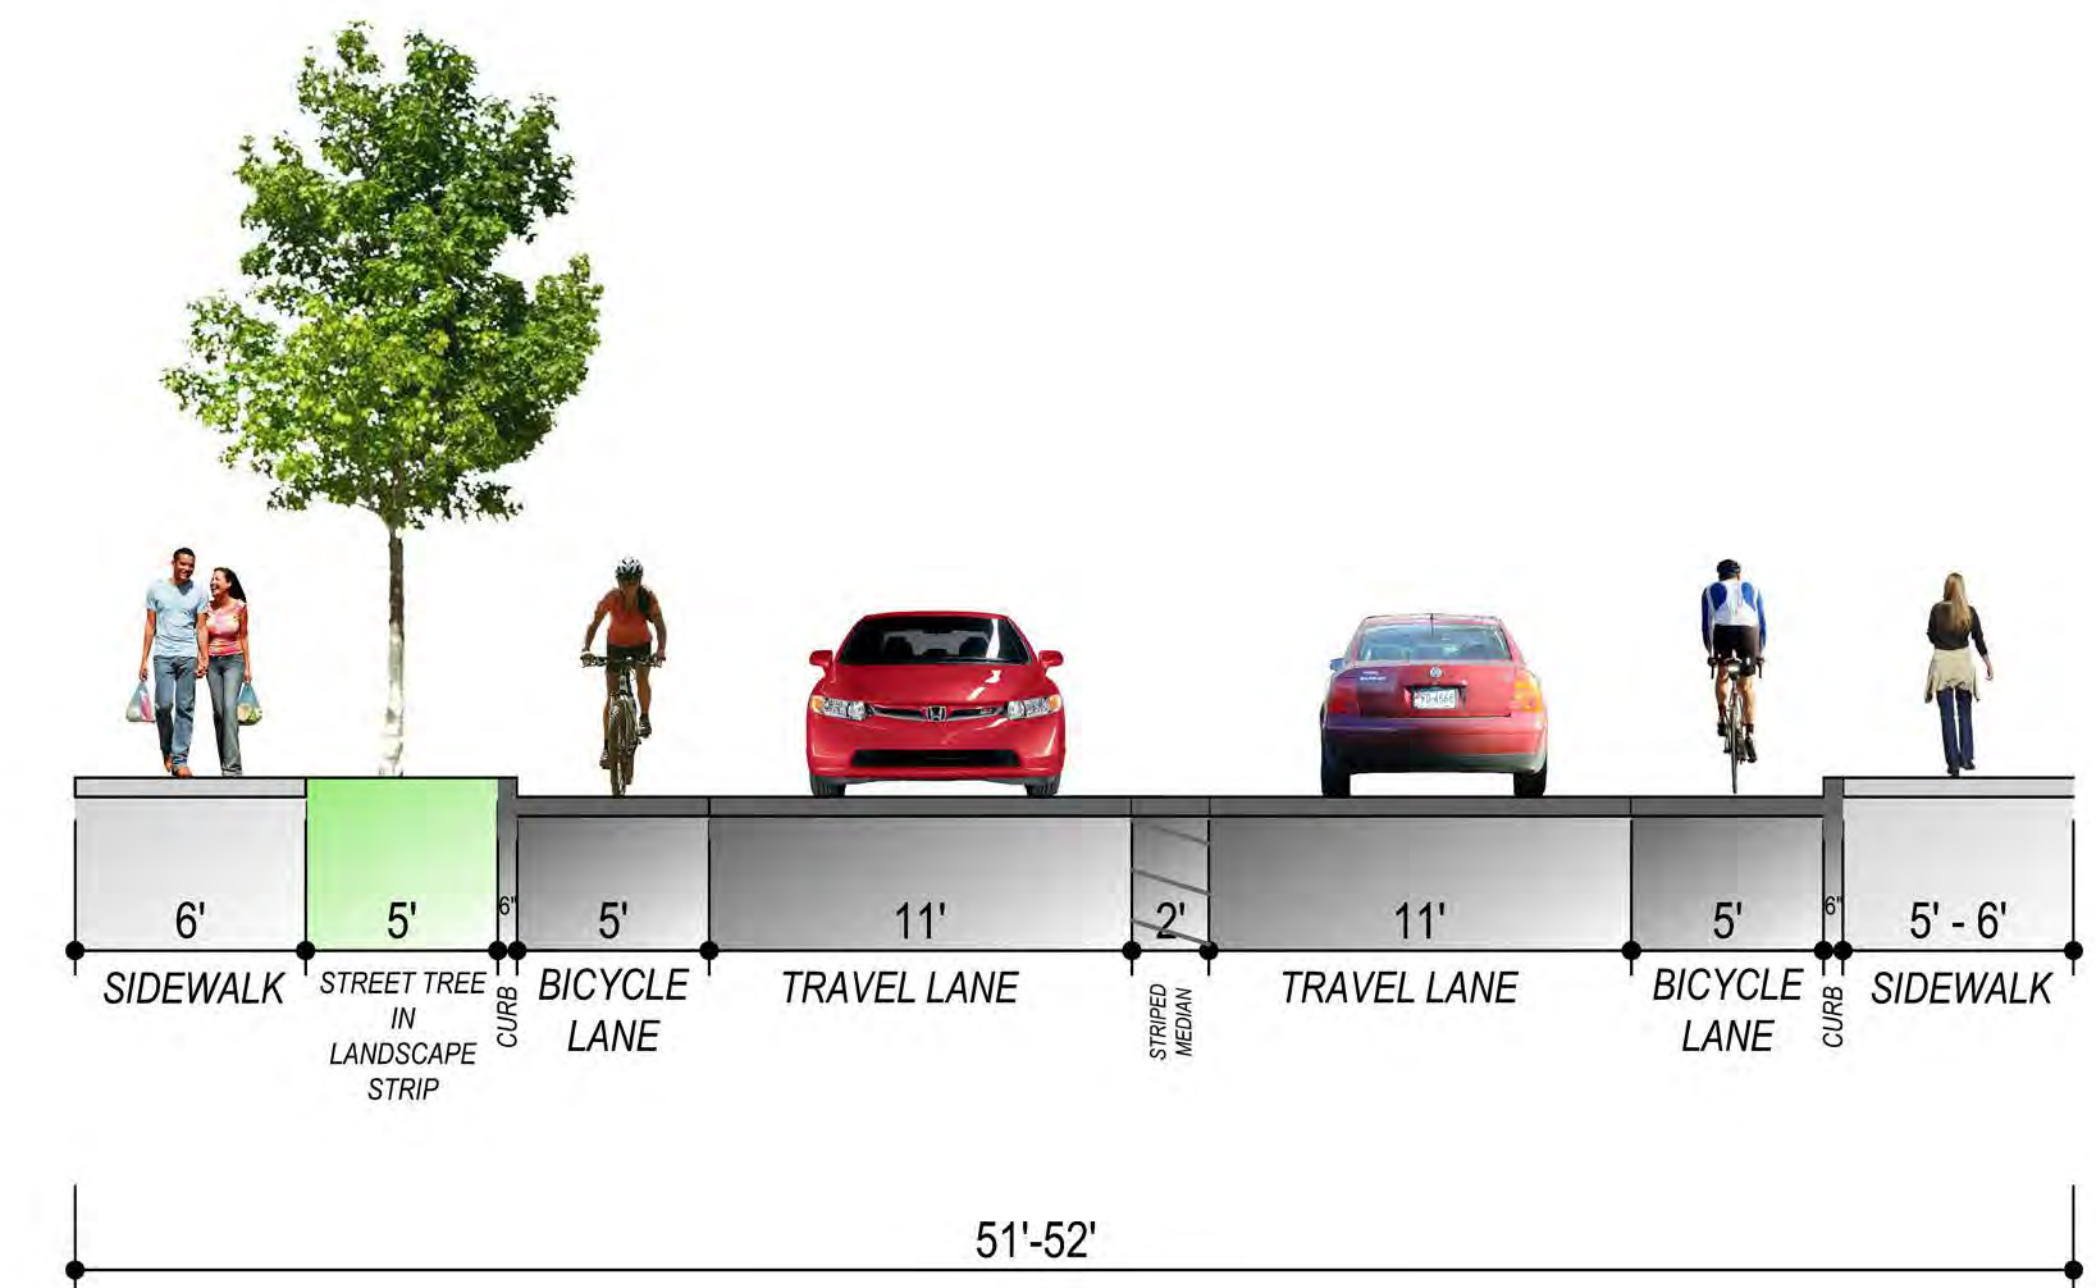

SECTION D - EAST HIGH ST. BETWEEN 9 1/2 ST. AND CFA

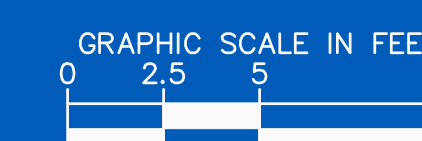



City of Charlottesville
Neighborhood Development Services


Materials Board

East High Streetscape Project




Public Hearing - June 12, 2019

*NOTE: HARDSCAPE MATERIALS AND MARKINGS ARE CONSISTENT WITH THE BELMONT BRIDGE PROJECT

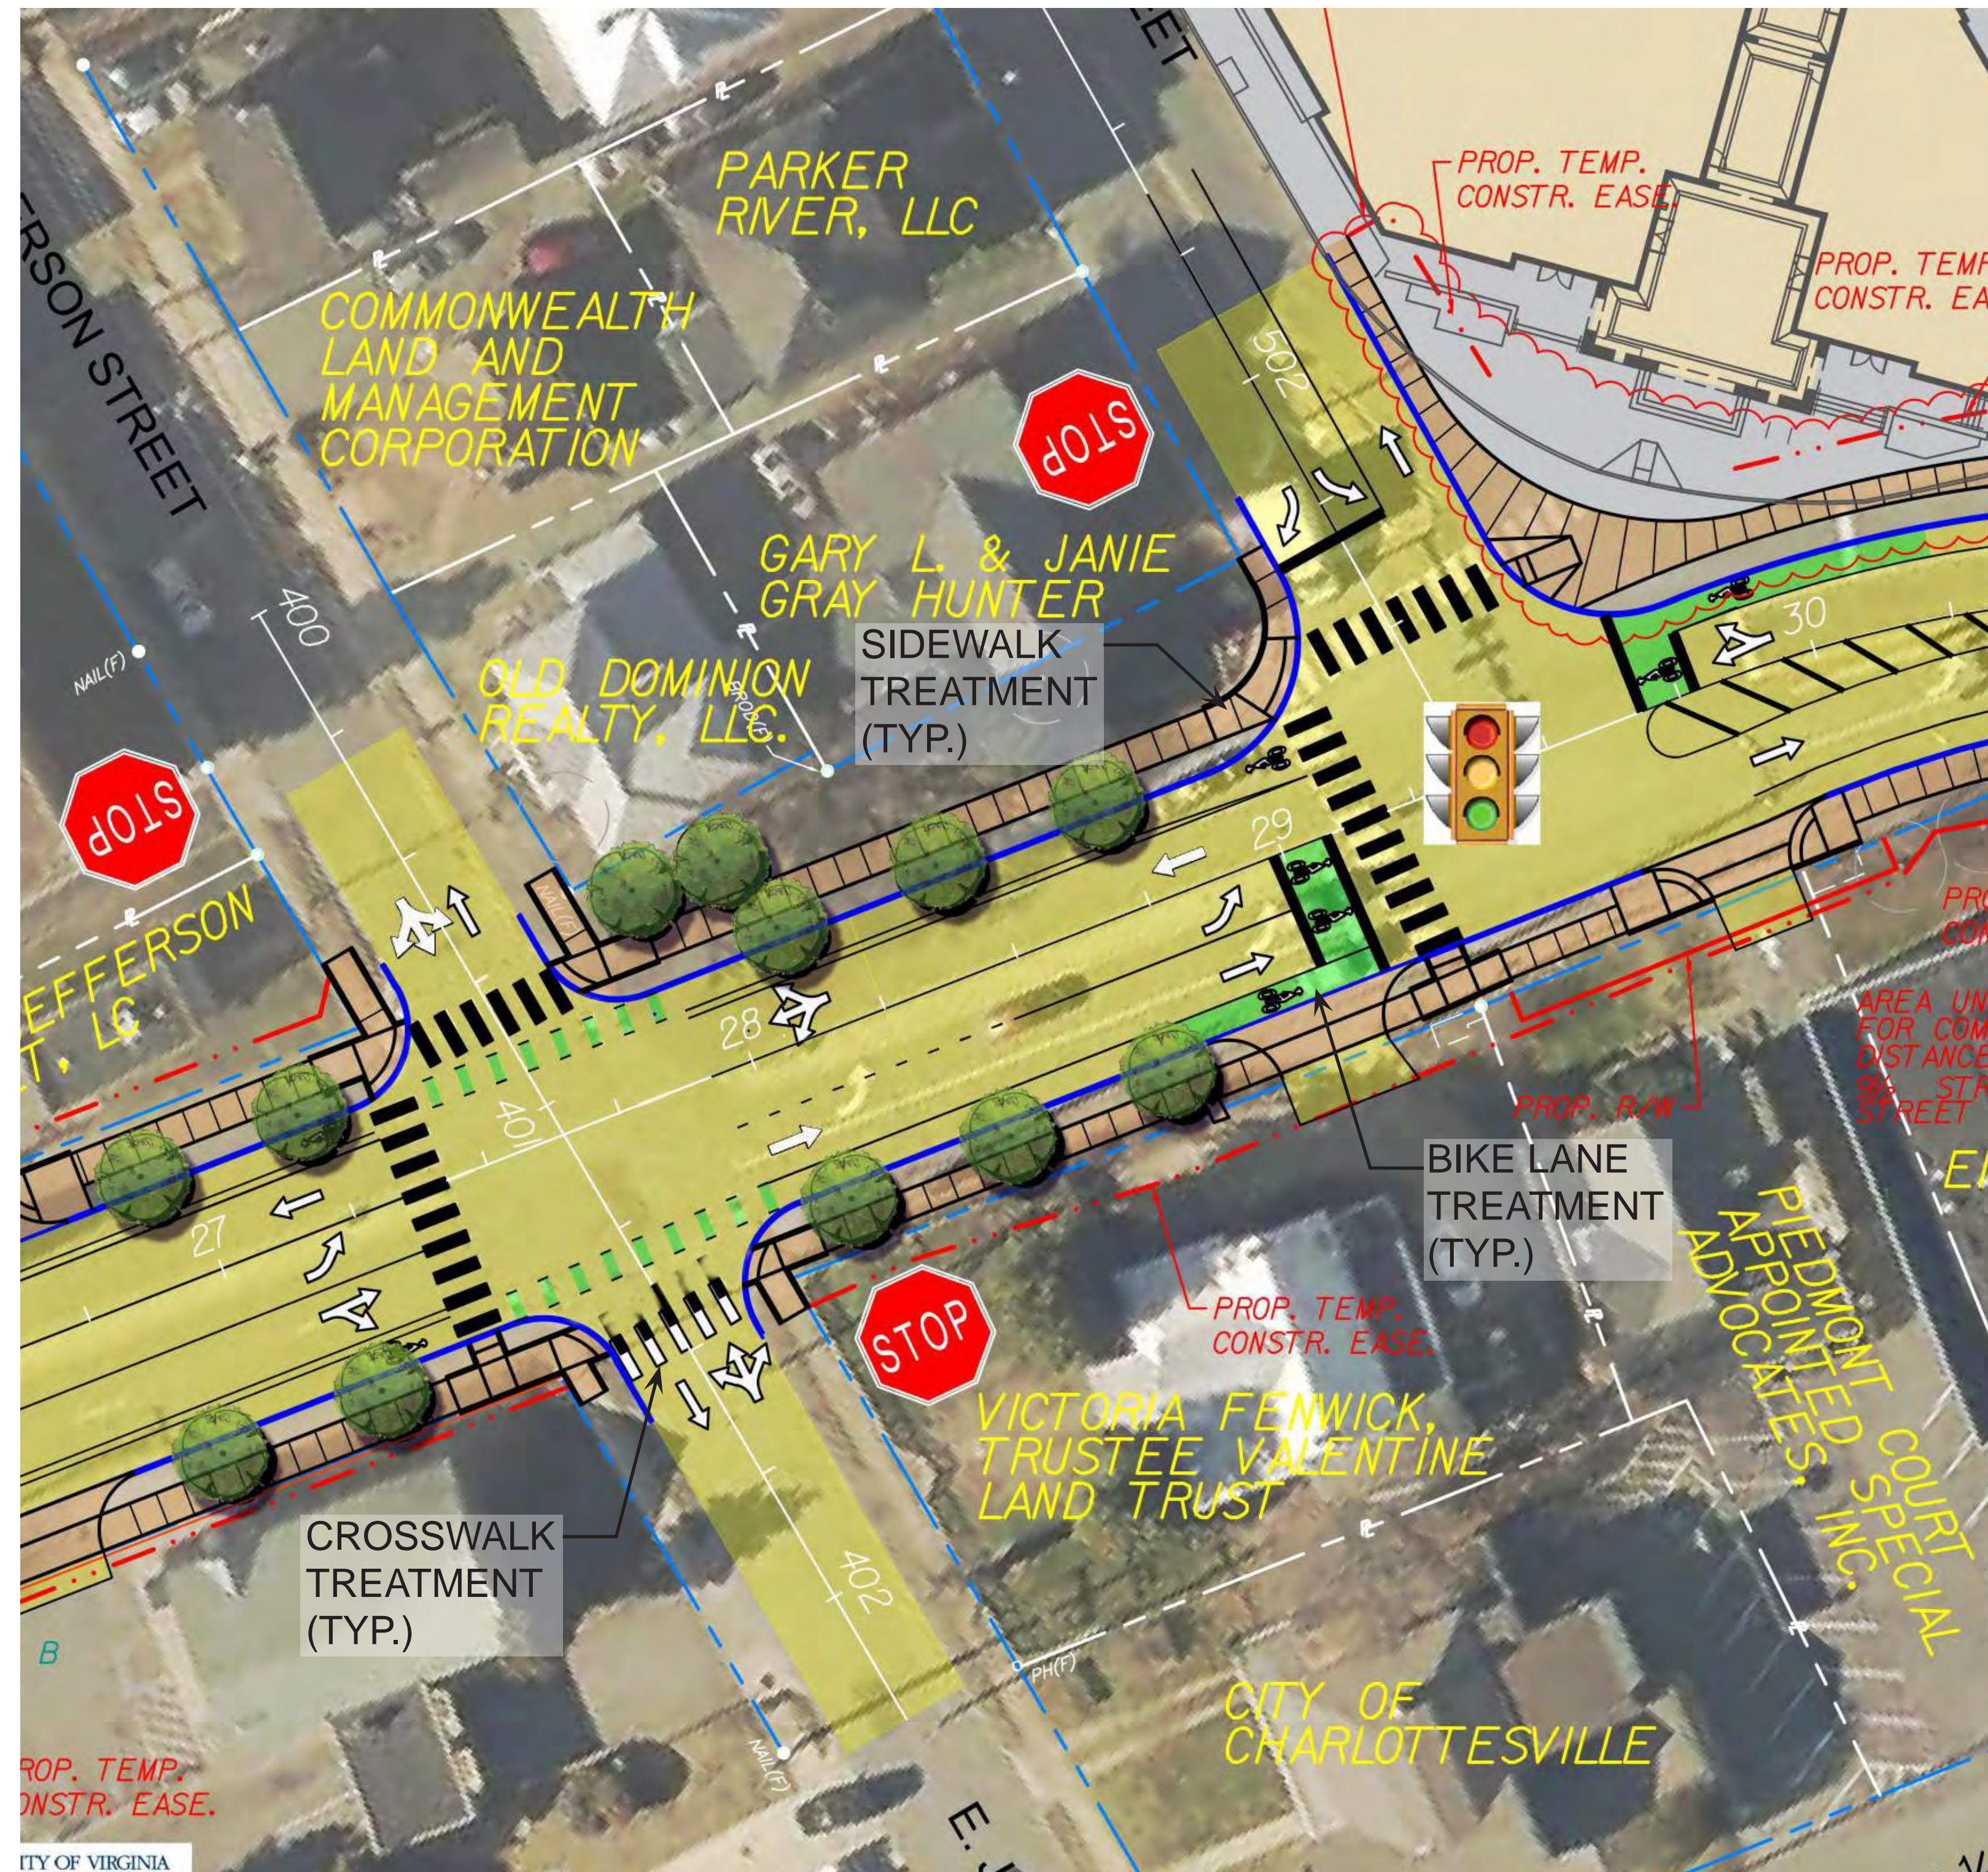

Standard Asphalt Crosswalks:
Striped / Painted

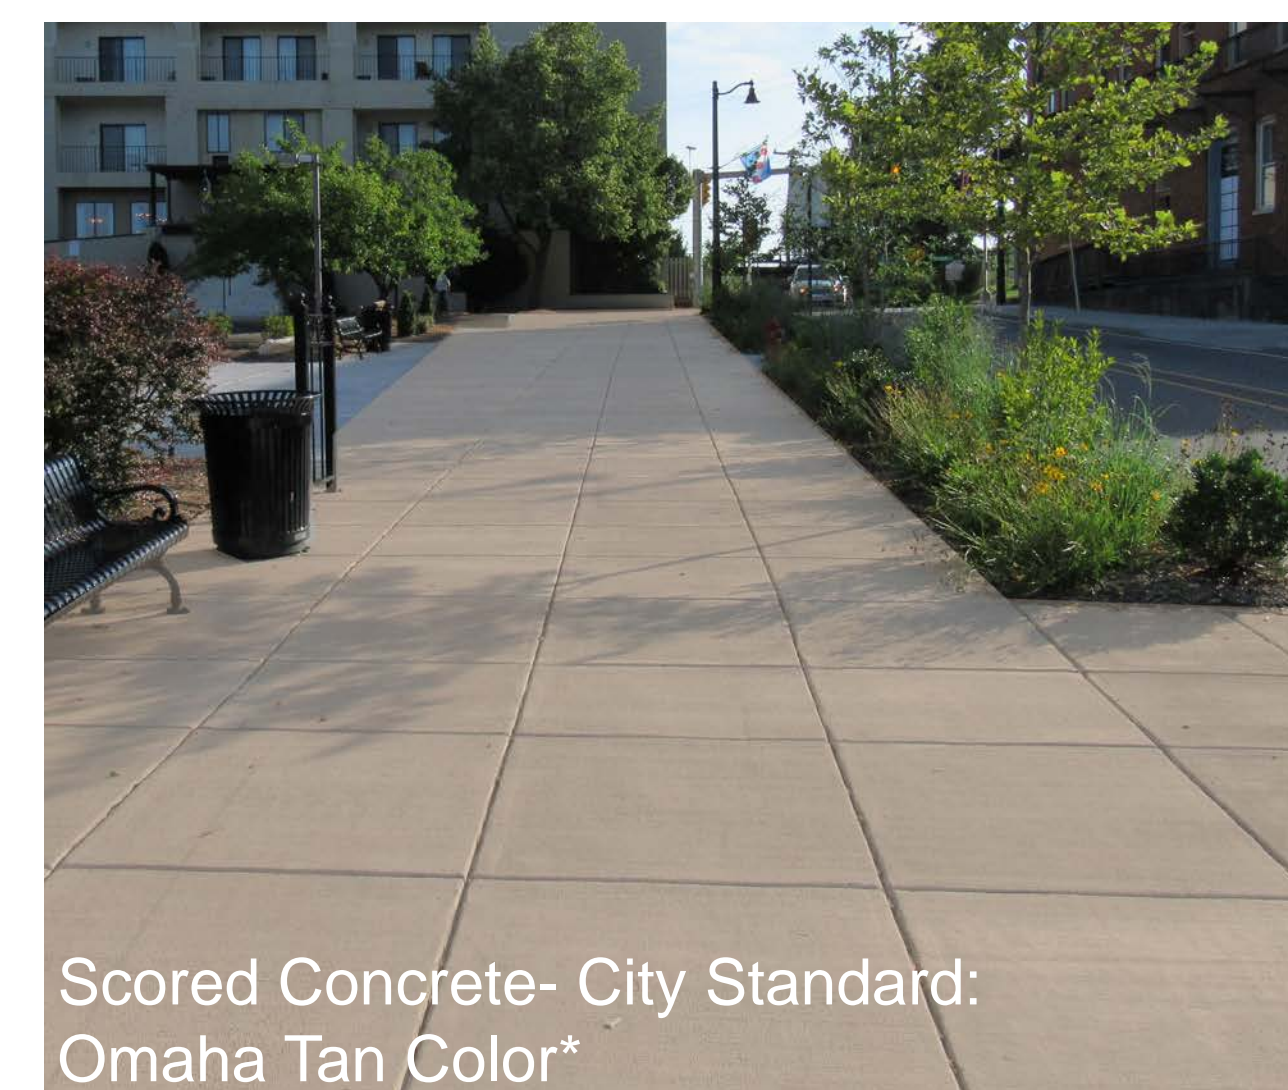

Scored Concrete- City Standard:
Omaha Tan Color*



Asphalt Paving:
Painted Bike Lanes & Crosswalks

East High Streetscape
Charlottesville, Virginia

State Project : U000-104-298
UPC 109480

These plans are unfinished and unapproved and are not to be used for any type of construction or the acquisition of right of way. Preliminary easements for utility relocations are approximate only and subject to change as project design is finalized.

Imagery Courtesy of the Commonwealth of Virginia copyright 2018



City of Charlottesville
Neighborhood Development Services

Amenities Board

East High Streetscape Project



Public Hearing - June 12, 2019

*NOTE: AMENITIES AND LIGHT FIXTURES SHOWN ARE CONSISTENT WITH THE BELMONT BRIDGE PROJECT



Landscape Forms:
FGP Backed Bench



Forms and Surfaces-
Dispatch Trash Receptacle




Landscape Forms:
MultipliCITY Bike Racks



SPECIFICATIONS




Weight: 35 lbs

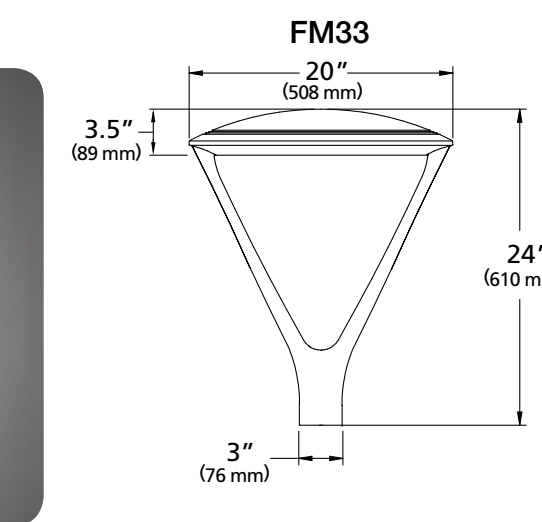

EPA: .512

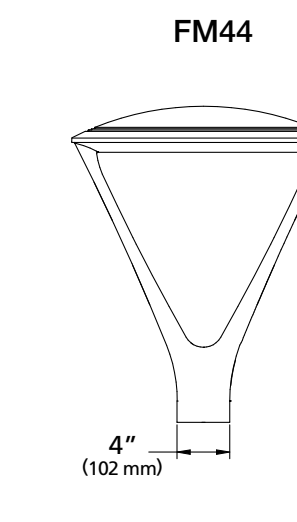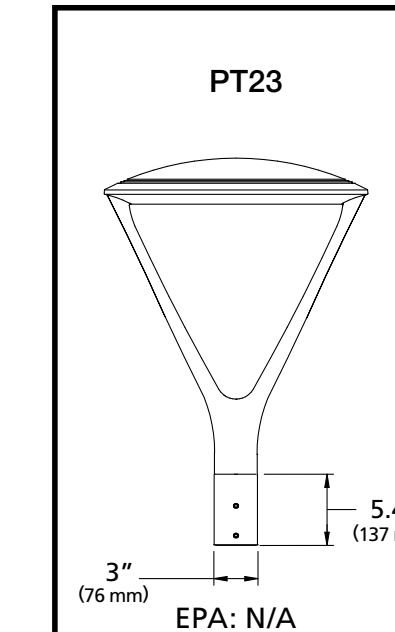

EPA: .534

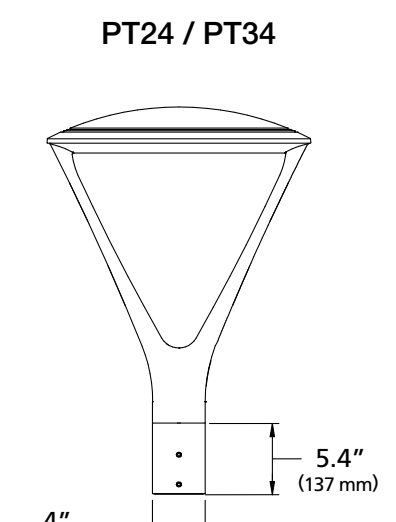

EPA: .424 / .608



Pedestrian Light (Kim Lighting Ouro)

East High Streetscape
Charlottesville, Virginia

State Project : U000-104-298
UPC 109480

These plans are unfinished and unapproved and are not to be used for any type of construction or the acquisition of right of way. Preliminary easements for utility relocations are approximate only and subject to change as project design is finalized.


Imagery Courtesy of the Commonwealth of Virginia copyright 2018



Plan View Market Street Alternative



Public Hearing - June 12, 2019

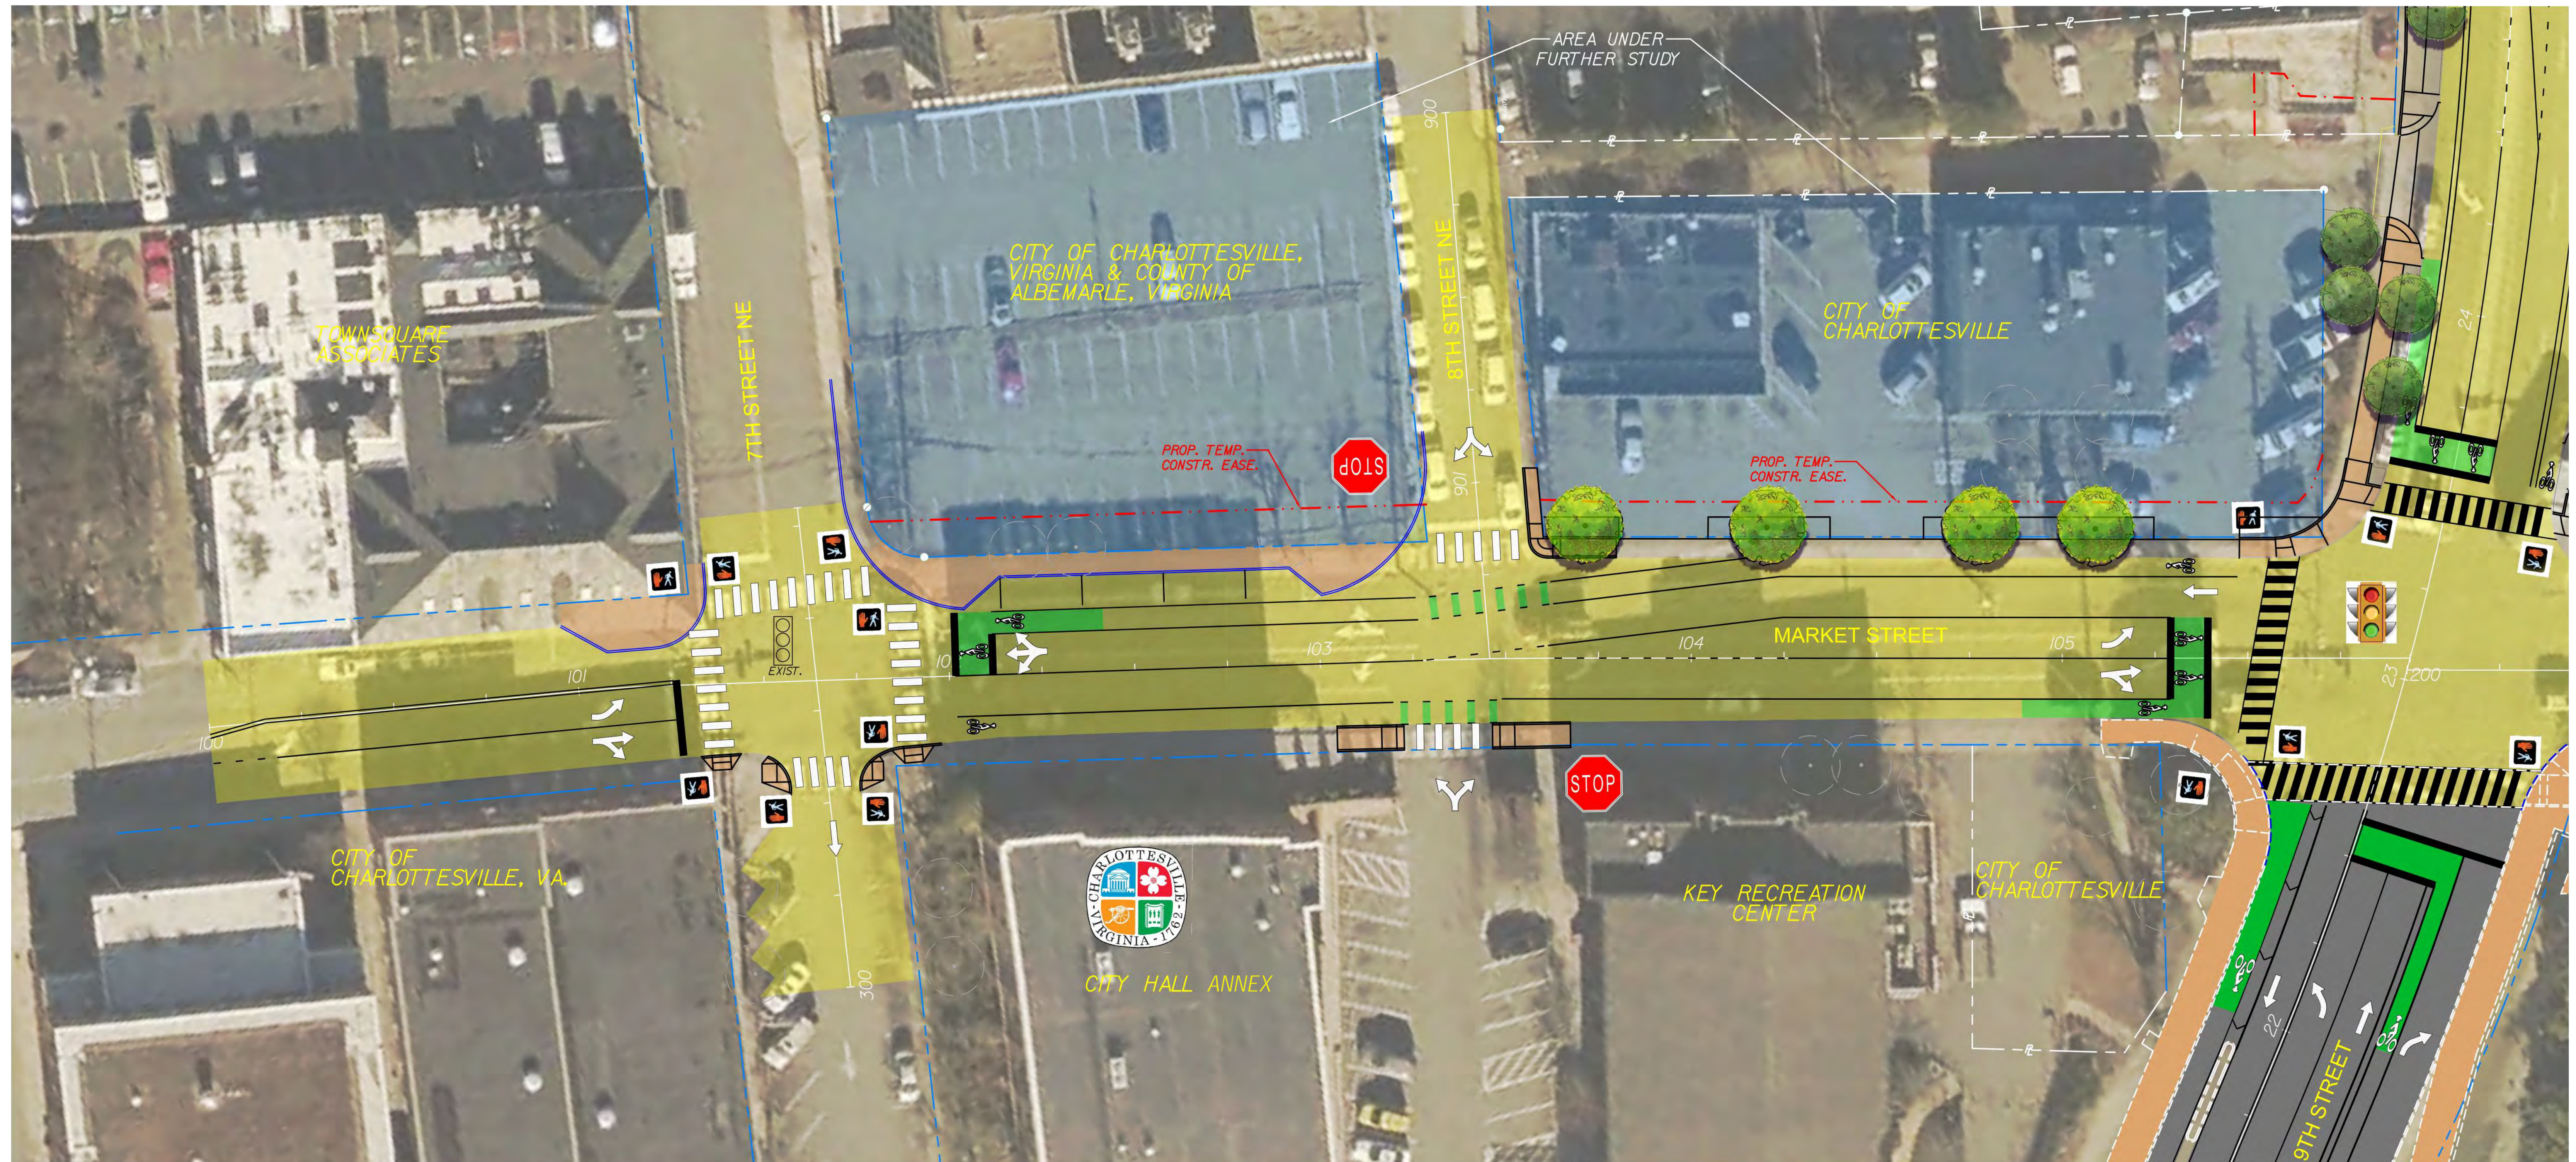

East High Streetscape
Charlottesville, Virginia

State Project : U000-104-298
UPC 109480

These plans are unfinished and unapproved and are not to be used for any type of construction or the acquisition of right of way. Preliminary easements for utility relocations are approximate only and subject to change as project design is finalized.

Imagery Courtesy of the Commonwealth of Virginia copyright 2018



Plan View

Plaza Concept Upon Redevelopment



Public Hearing - June 12, 2019



East High Streetscape
Charlottesville, Virginia

State Project : U000-104-298
UPC 109480

These plans are unfinished and unapproved and are not to be used for any type of construction or the acquisition of right of way. Preliminary easements for utility relocations are approximate only and subject to change as project design is finalized.

Imagery Courtesy of the Commonwealth of Virginia copyright 2018




Plant Palette

East High Streetscape Project



Public Hearing - June 12, 2019

*NOTE: PROPOSED PLANT PALETTE IS CONSISTENT WITH THE BELMONT BRIDGE PROJECT

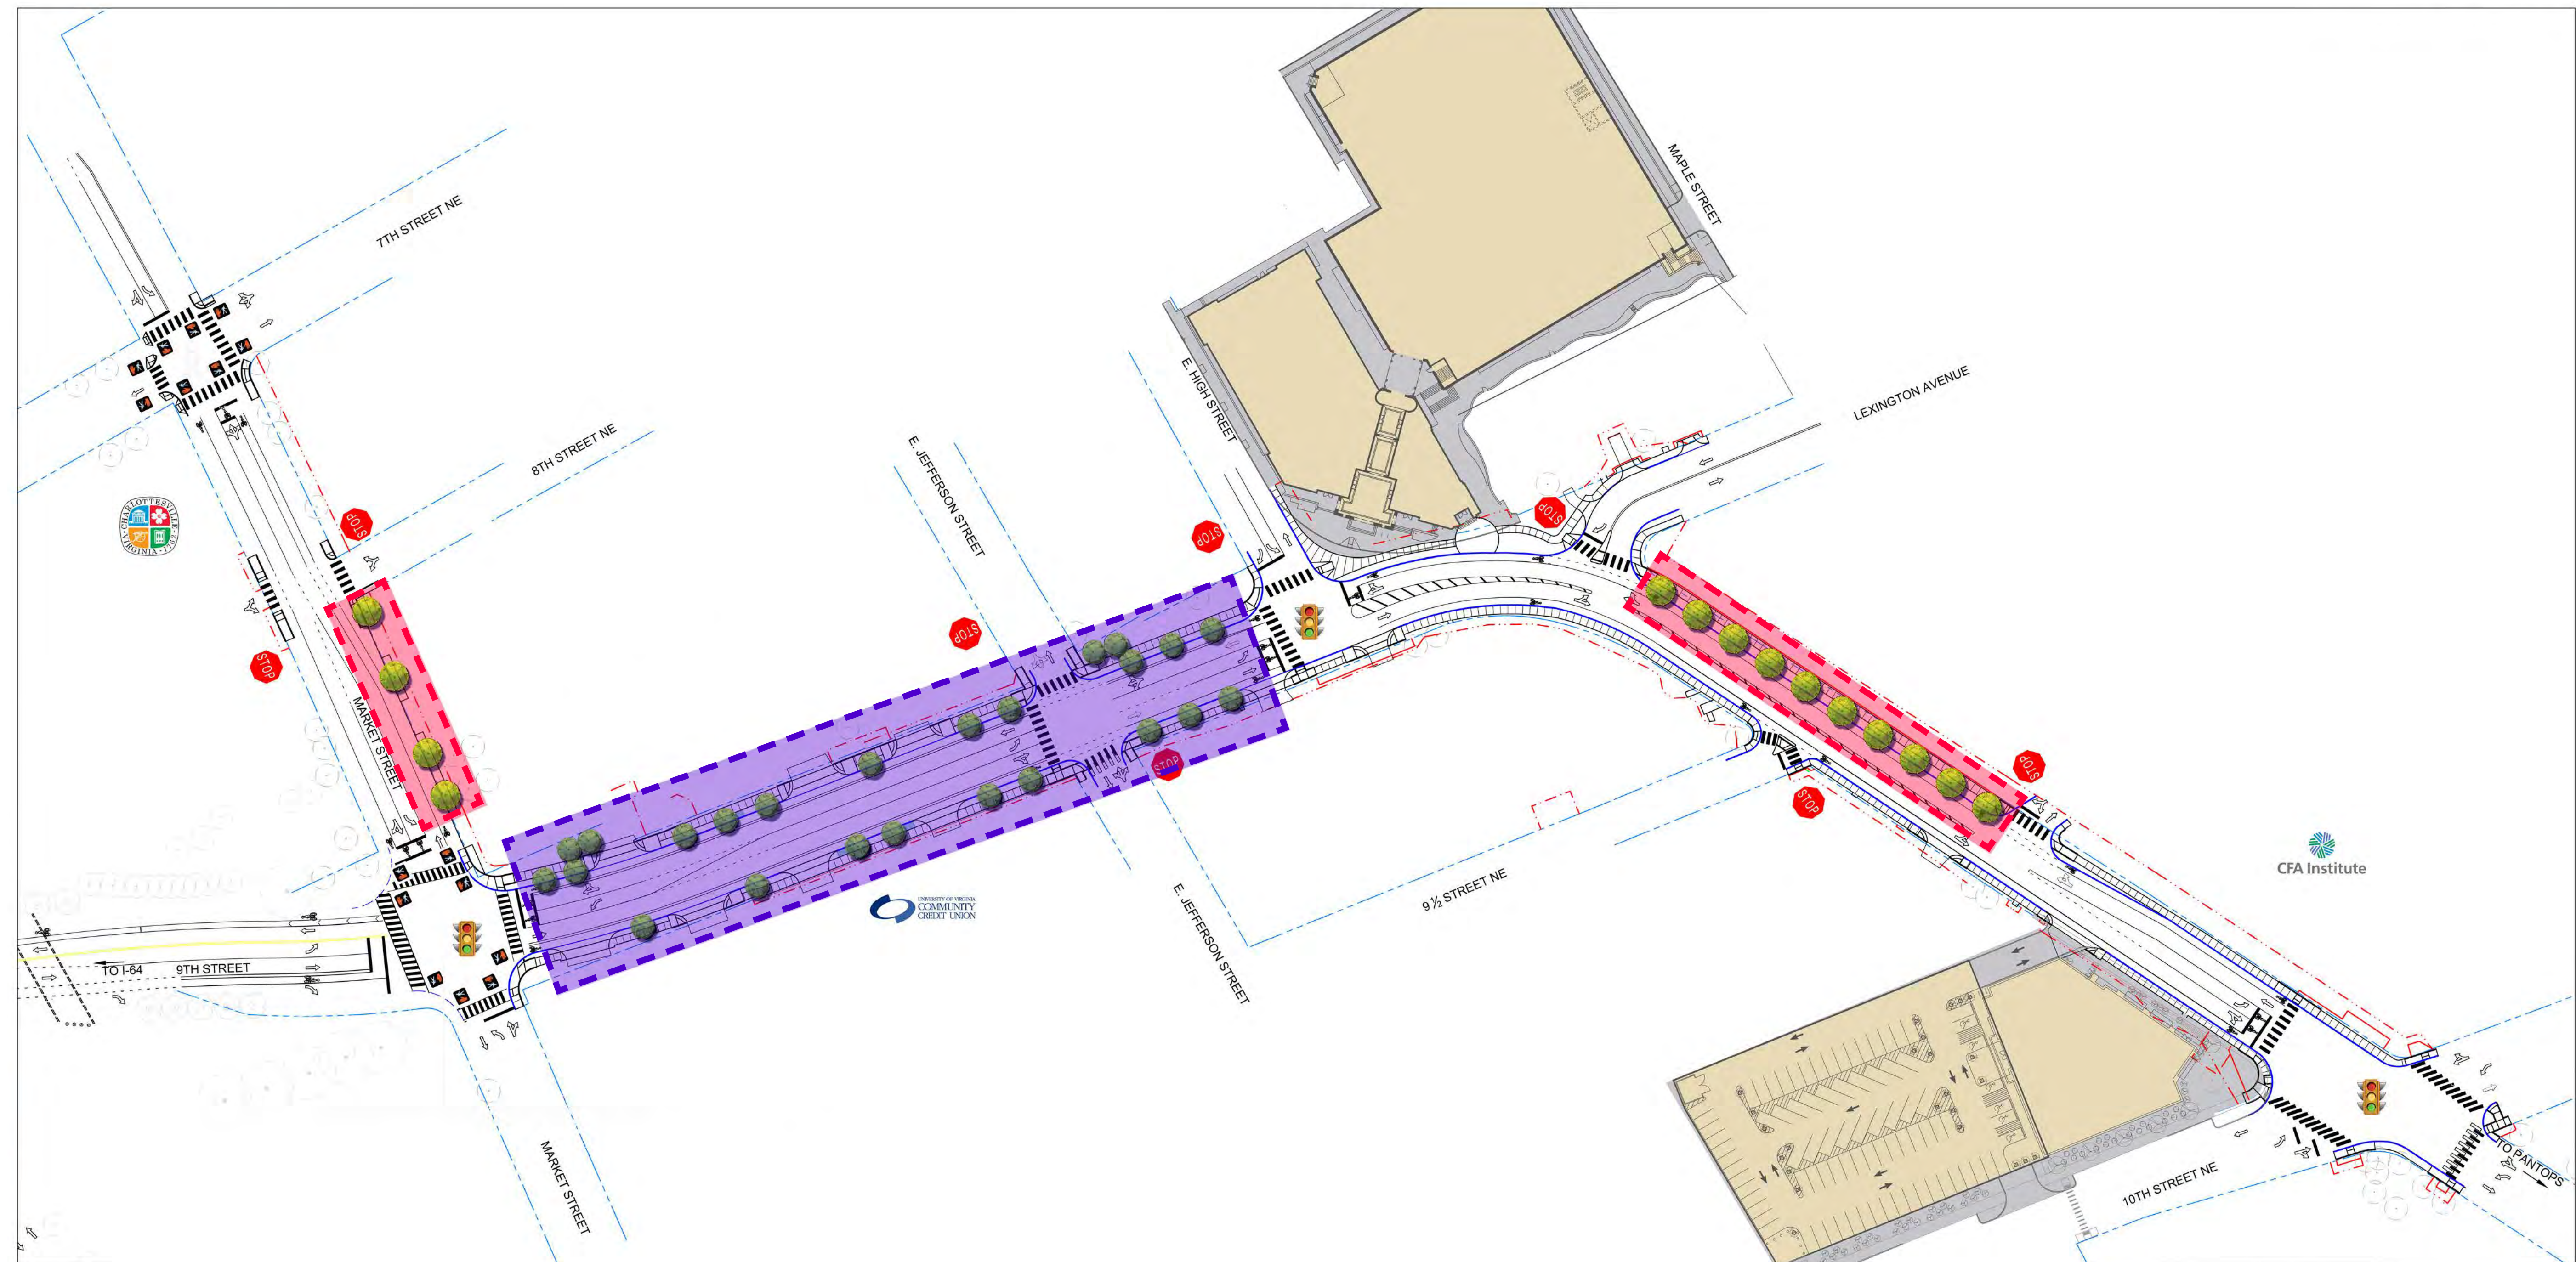

- Proposed Canopy Trees**
Potential Species:
- Ginkgo Tree (Male)
G. bilboa
 - American Elm 'Jefferson'
U. americana
 - 'Armstrong' Red Maple
A. rubrum 'Armstrong'
 - London Plane Tree
P. x acerifolia

- Proposed Understory Trees**
Potential Species:
- Flowering Dogwood
C. florida
 - Serviceberry (multi-stem)
A. grandiflora
 - Eastern Redbud
C. canadensis
 - River Birch
B. nigra 'Heritage'

East High Streetscape
Charlottesville, Virginia

State Project : U000-104-298
UPC 109480

These plans are unfinished and unapproved and are not to be used for any type of construction or the acquisition of right of way. Preliminary easements for utility relocations are approximate only and subject to change as project design is finalized.

Imagery Courtesy of the Commonwealth of Virginia copyright 2018